


FILE DATE	TO

NO.	DATE	REVISIONS

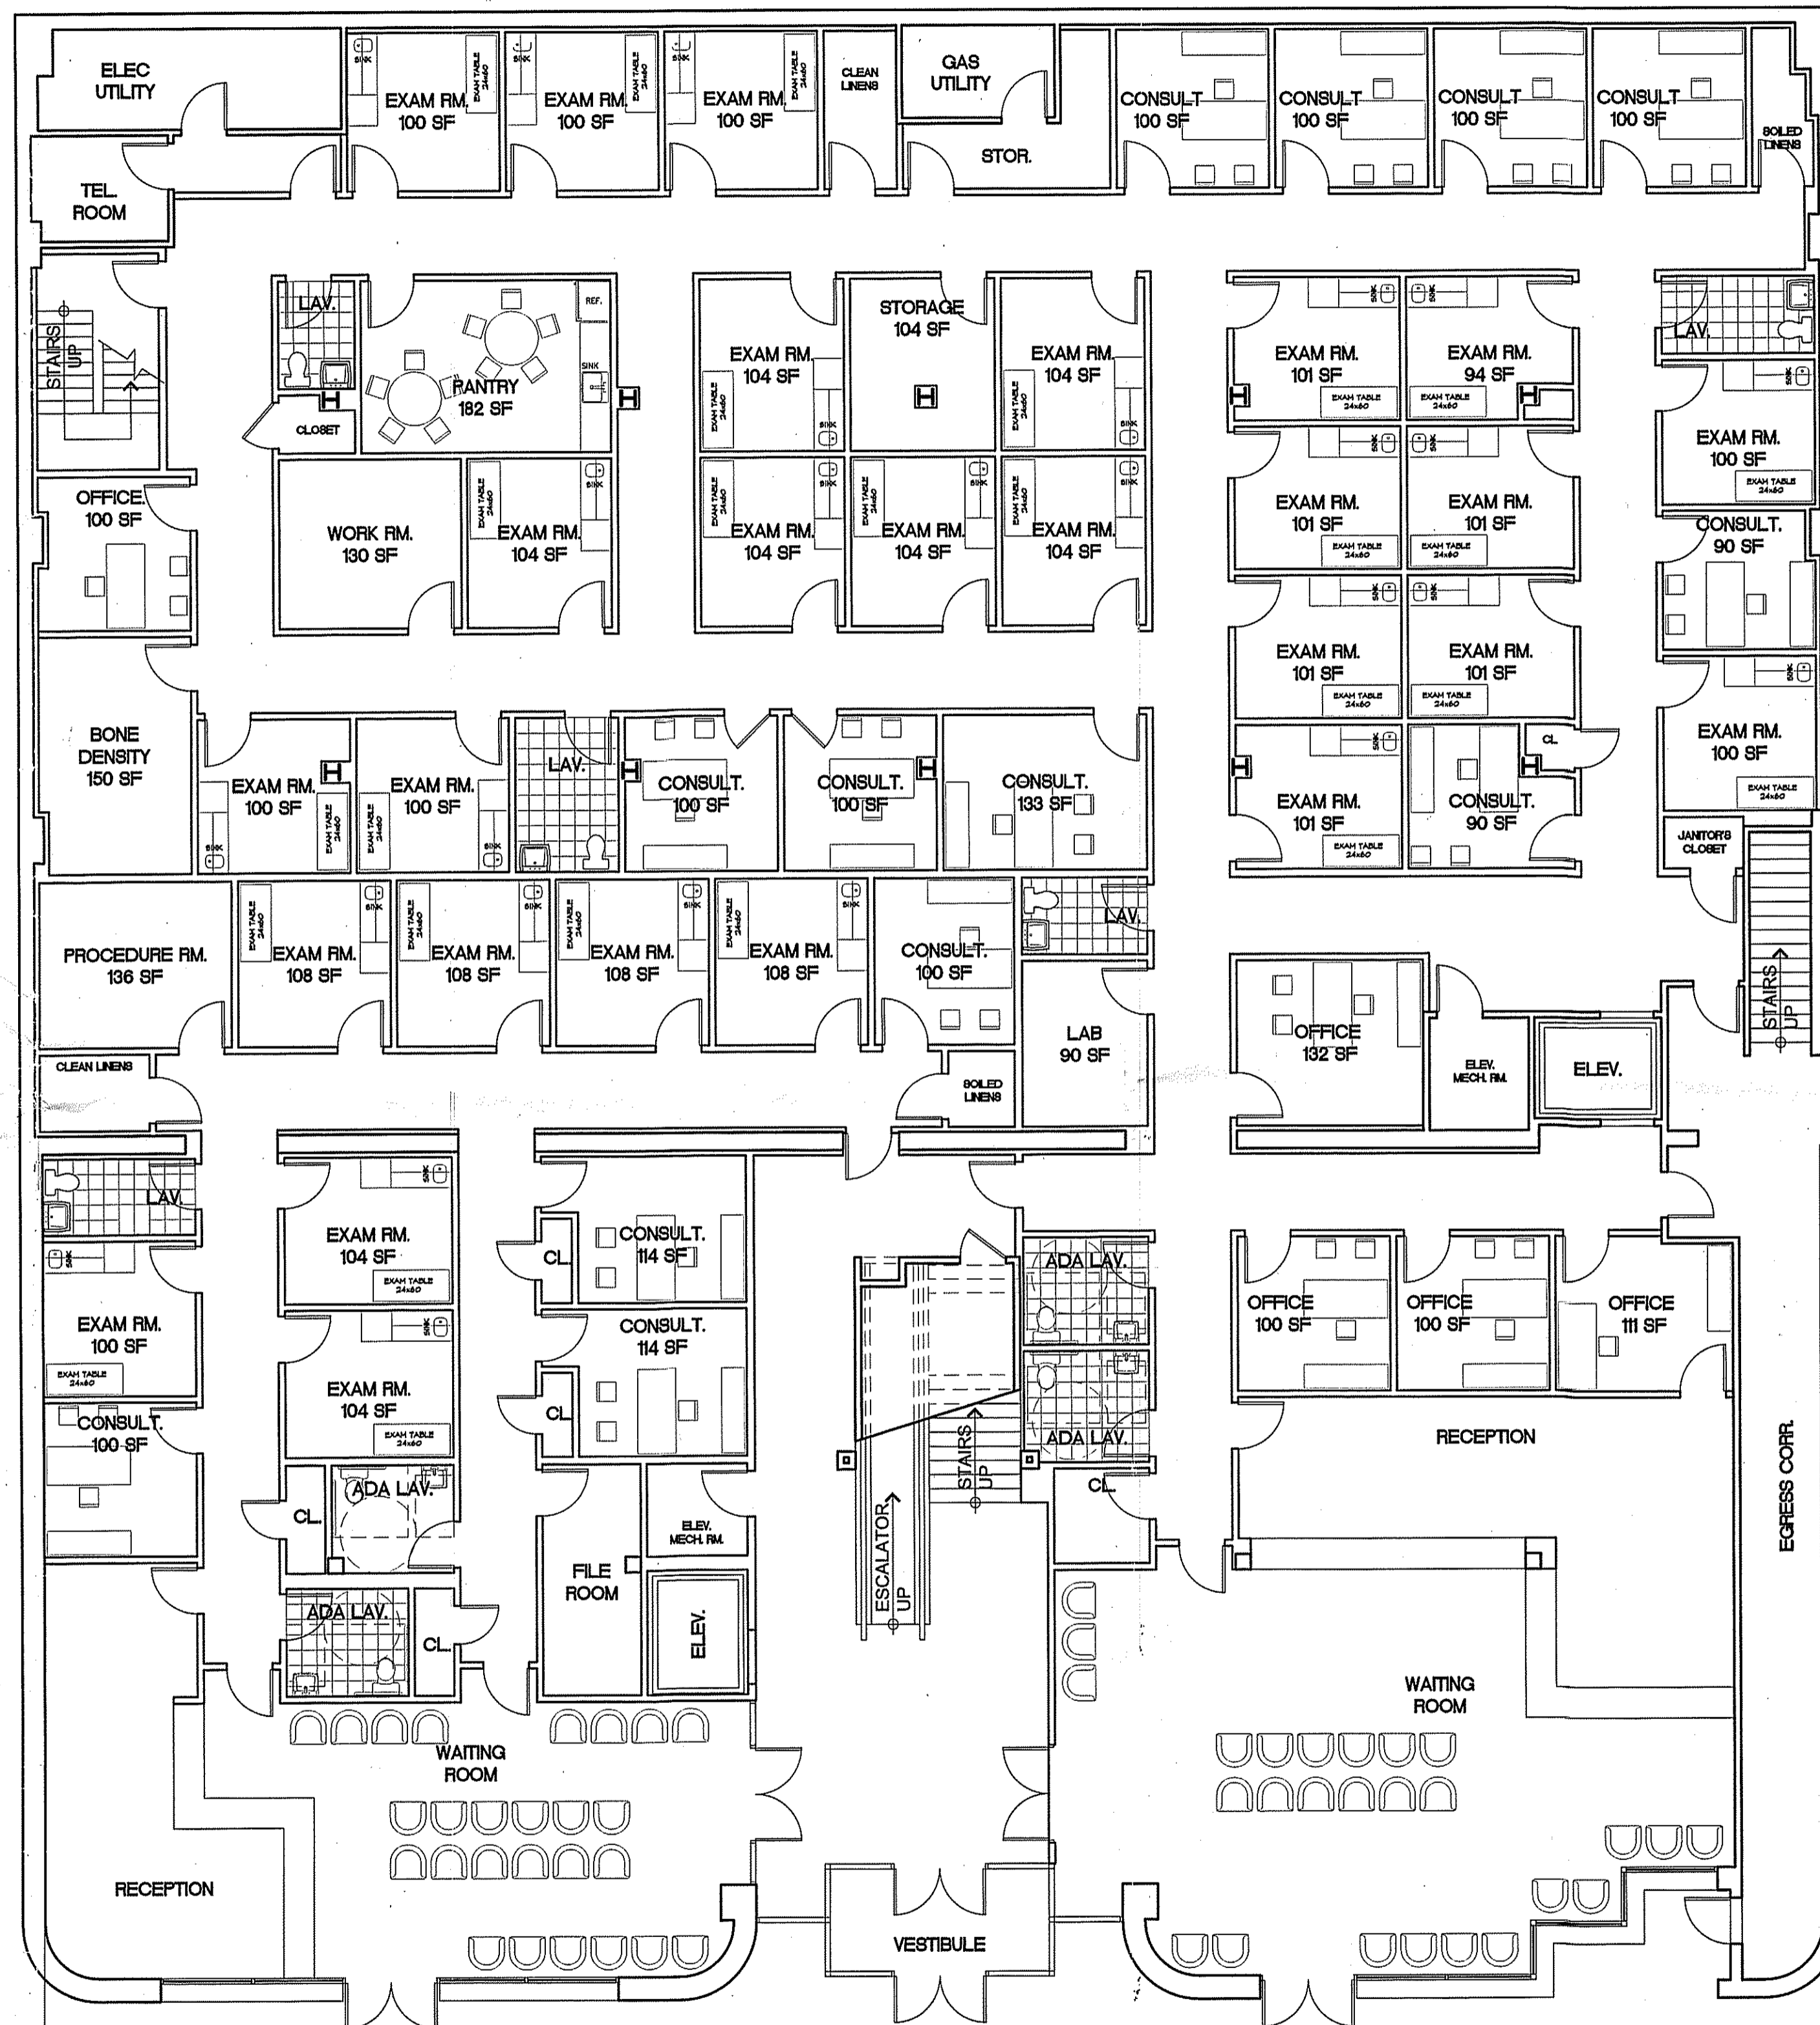


① **PROPOSED LOWER LEVEL PLAN**  
SCALE: 1/8" = 1'-0"

THESE DRAWINGS ARE AN INSTRUMENT OF SERVICE AND ARE THE PROPERTY OF THE ARCHITECT.  
INFRINGEMENTS WILL BE PROSECUTED.  
THE CONTRACTOR SHALL VERIFY ALL CONDITIONS & BE RESPONSIBLE FOR FIELD FIT OF ALL WORK.

DRAWN BY: RW  
CHK'D BY: MFM  
DATE: 6-30-15  
SCALE: AS NOTED  
PROJECT: 1542-14

PROJECT:  
**PROPOSED  
MULTI-TENANT BUILDING**  
1542 NORTHERN BLVD  
MANHASSET, NY


DRAWING:  
**PROPOSED LOWER LEVEL  
FLOOR PLAN**

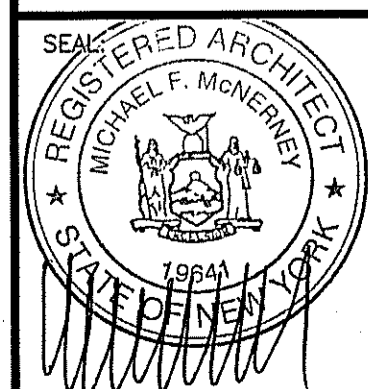

DRAWING:  
**A-1**  
DWG. 1 OF 4

FILE DATE	TO

NO.	DATE	REVISIONS

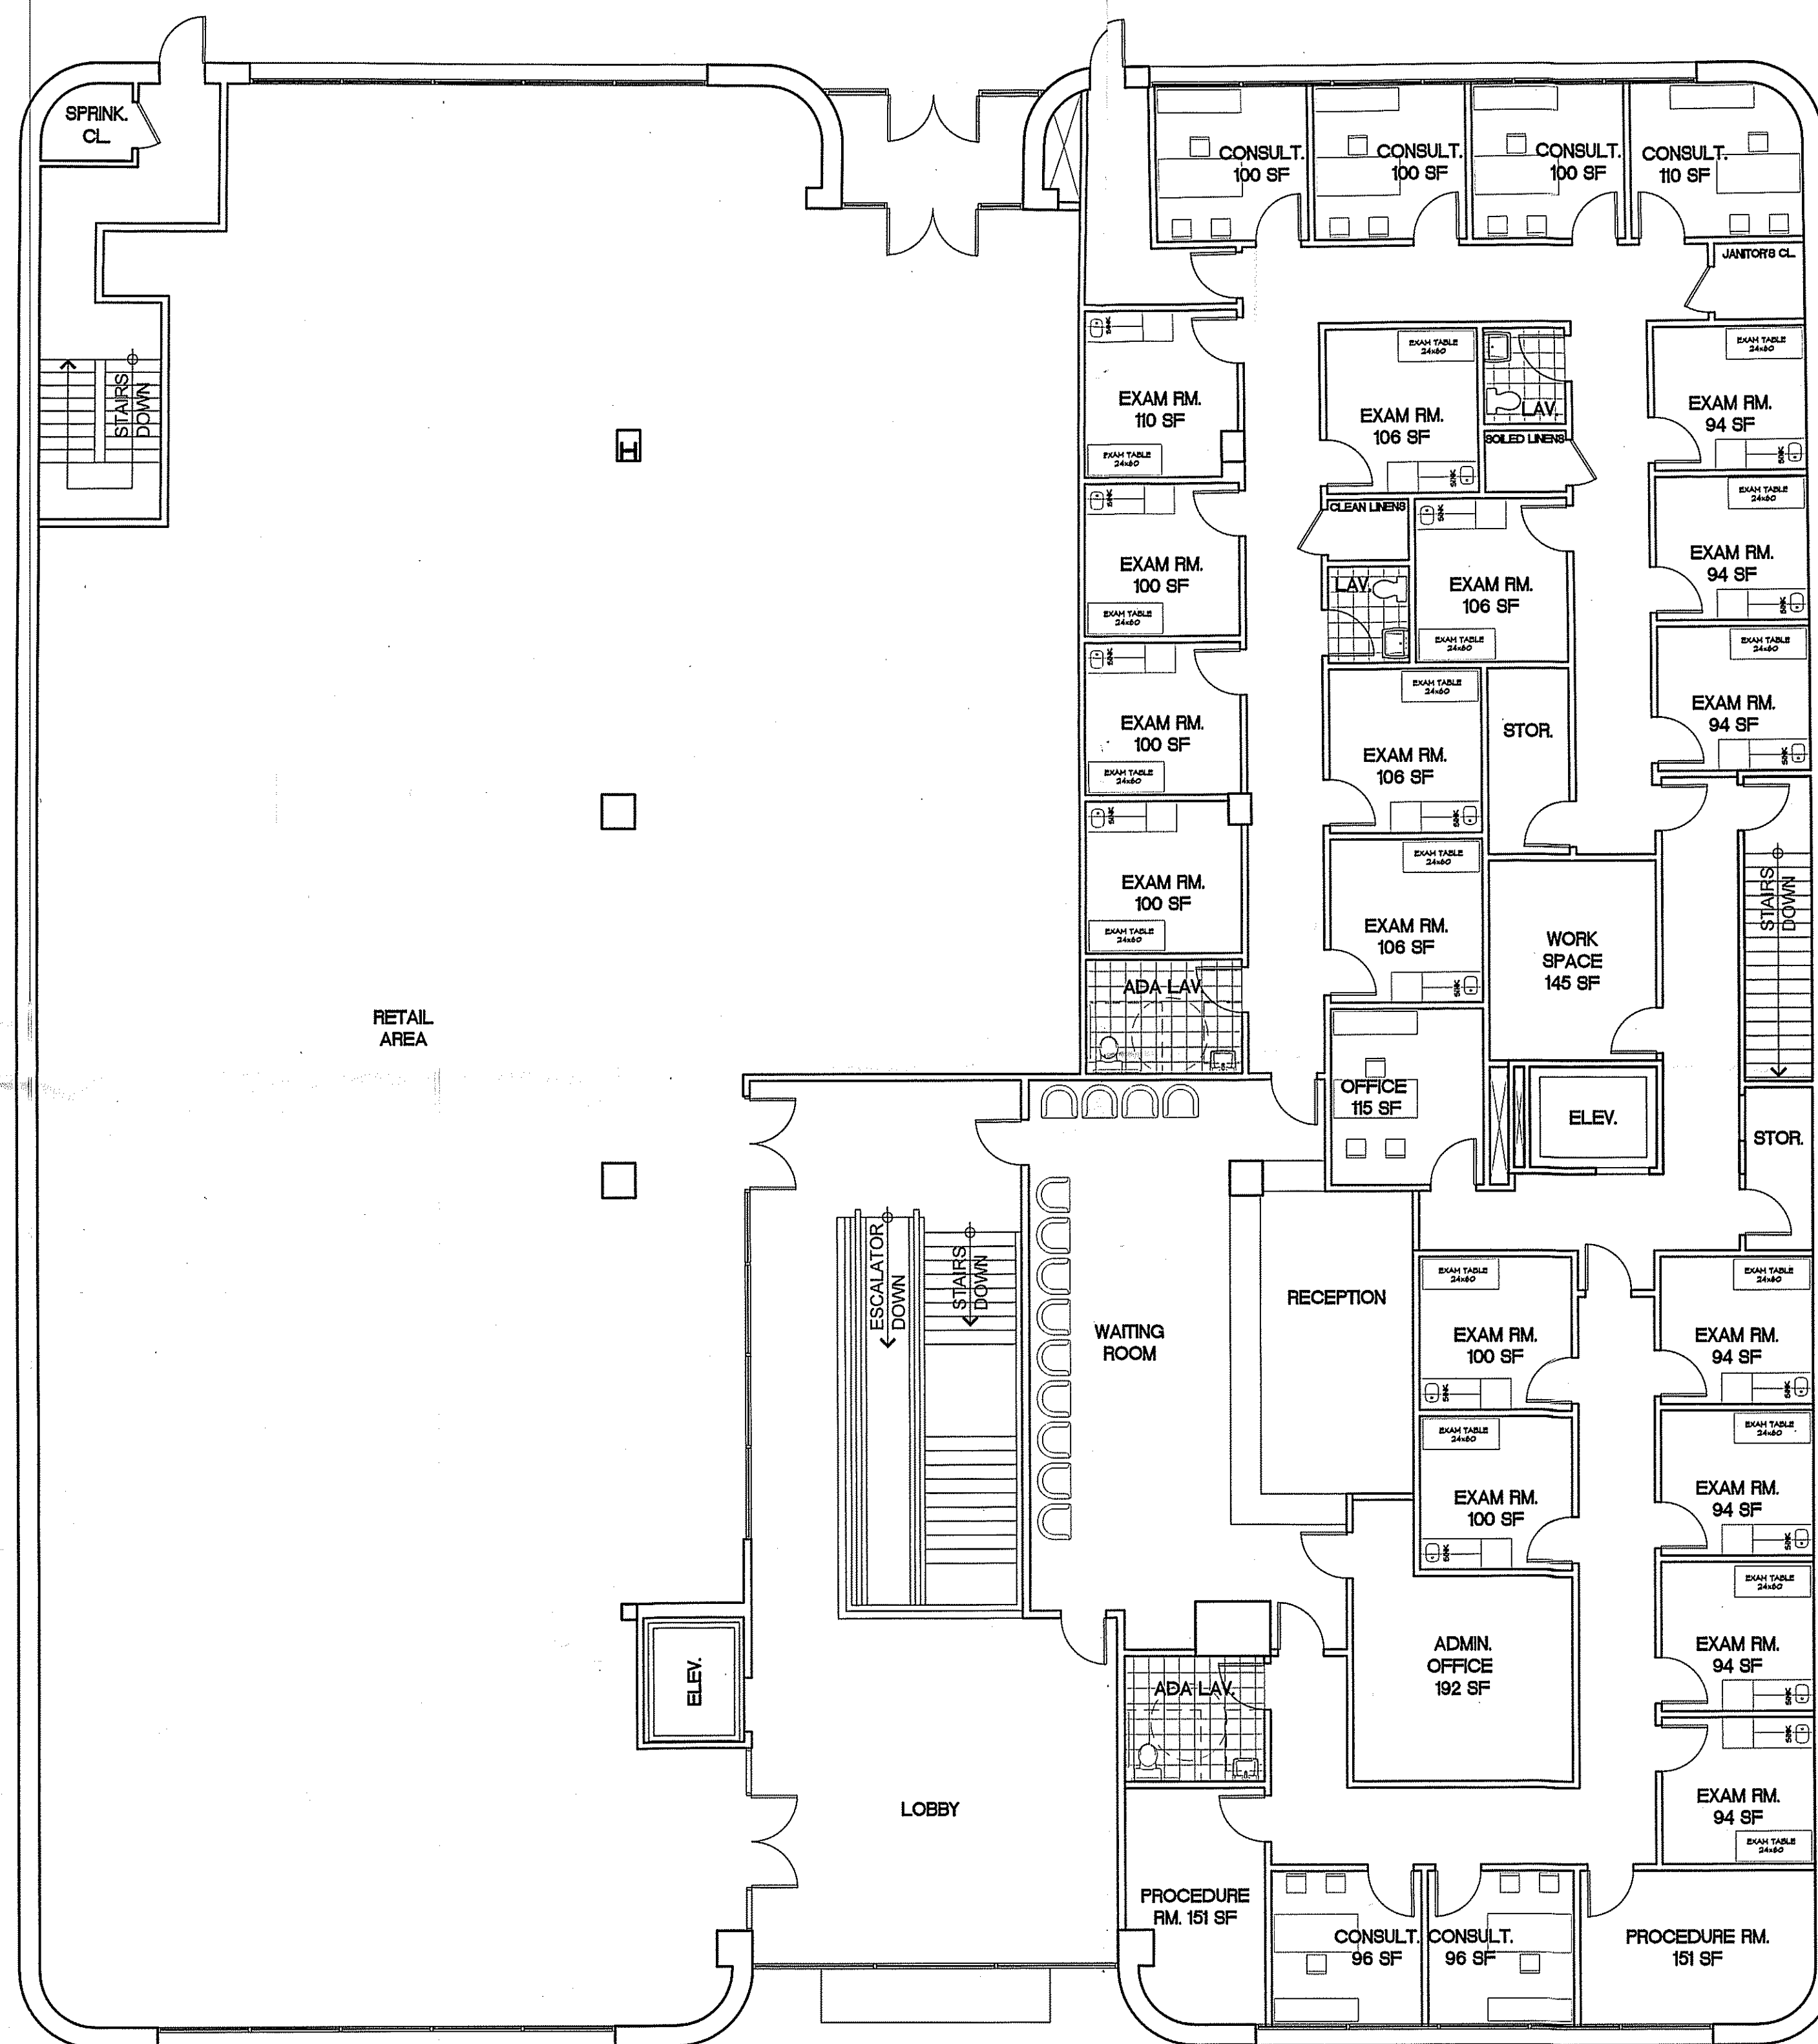

**PROPOSED UPPER LEVEL PLAN**  
SCALE: 1/8" = 1'-0"




THESE DRAWINGS ARE AN INSTRUMENT OF SERVICE AND ARE THE PROPERTY OF THE ARCHITECT. INFRINGEMENTS WILL BE PROSECUTED. THE CONTRACTOR SHALL VERIFY ALL CONDITIONS & BE RESPONSIBLE FOR FIELD FIT OF ALL WORK.

PROJECT: 1542-

DRAWN BY: \_\_\_\_\_  
CHK'D BY: MF  
DATE: 6-30-\_\_\_\_  
SCALE: AS NOTED  
PROJECT: 1542-

**PROPOSED**  
**MULTI-TENANT BUILDING**  
**1542 NORTHERN BLVD**  
**MANHASSET, NY**

DRAWING: **PROPOSED UPPER LEVEL FLOOR PLAN**

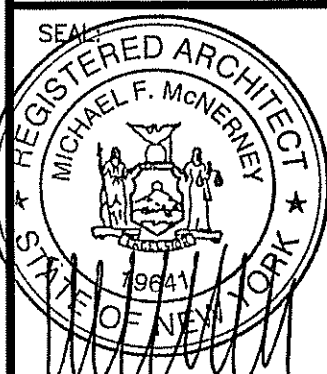

DRAWING: **A-2**  
DWG. 2 OF

FILE DATE	TO	
NO.	DATE	REVISIONS




THESE DRAWINGS ARE AN INSTRUMENT OF SERVICE AND ARE THE PROPERTY OF THE ARCHITECT. INFRINGEMENTS WILL BE PROSECUTED. THE CONTRACTOR SHALL VERIFY ALL CONDITIONS & BE RESPONSIBLE FOR FIELD FIT OF ALL WORK.	DRAWN BY:	RW
	CHK'D BY:	MFM
	DATE:	6-30-15
	SCALE:	AS NOTED
	PROJECT:	1542-14

PROJECT:  
**PROPOSED  
 MULTI-TENANT BUILDING**  
 1542 NORTHERN BLVD  
 MANHASSET, NY

DRAWING:  
**PROPOSED LOWER LEVEL  
 REFLECTED CEILING PLAN**

SEAL:	DRAWING:
	<b>A-3</b>
	DWG. 3 OF 4

**1 PROPOSED LOWER LEVEL REFLECTED CEILING PLAN**  
 SCALE: 1/8" = 1'-0"

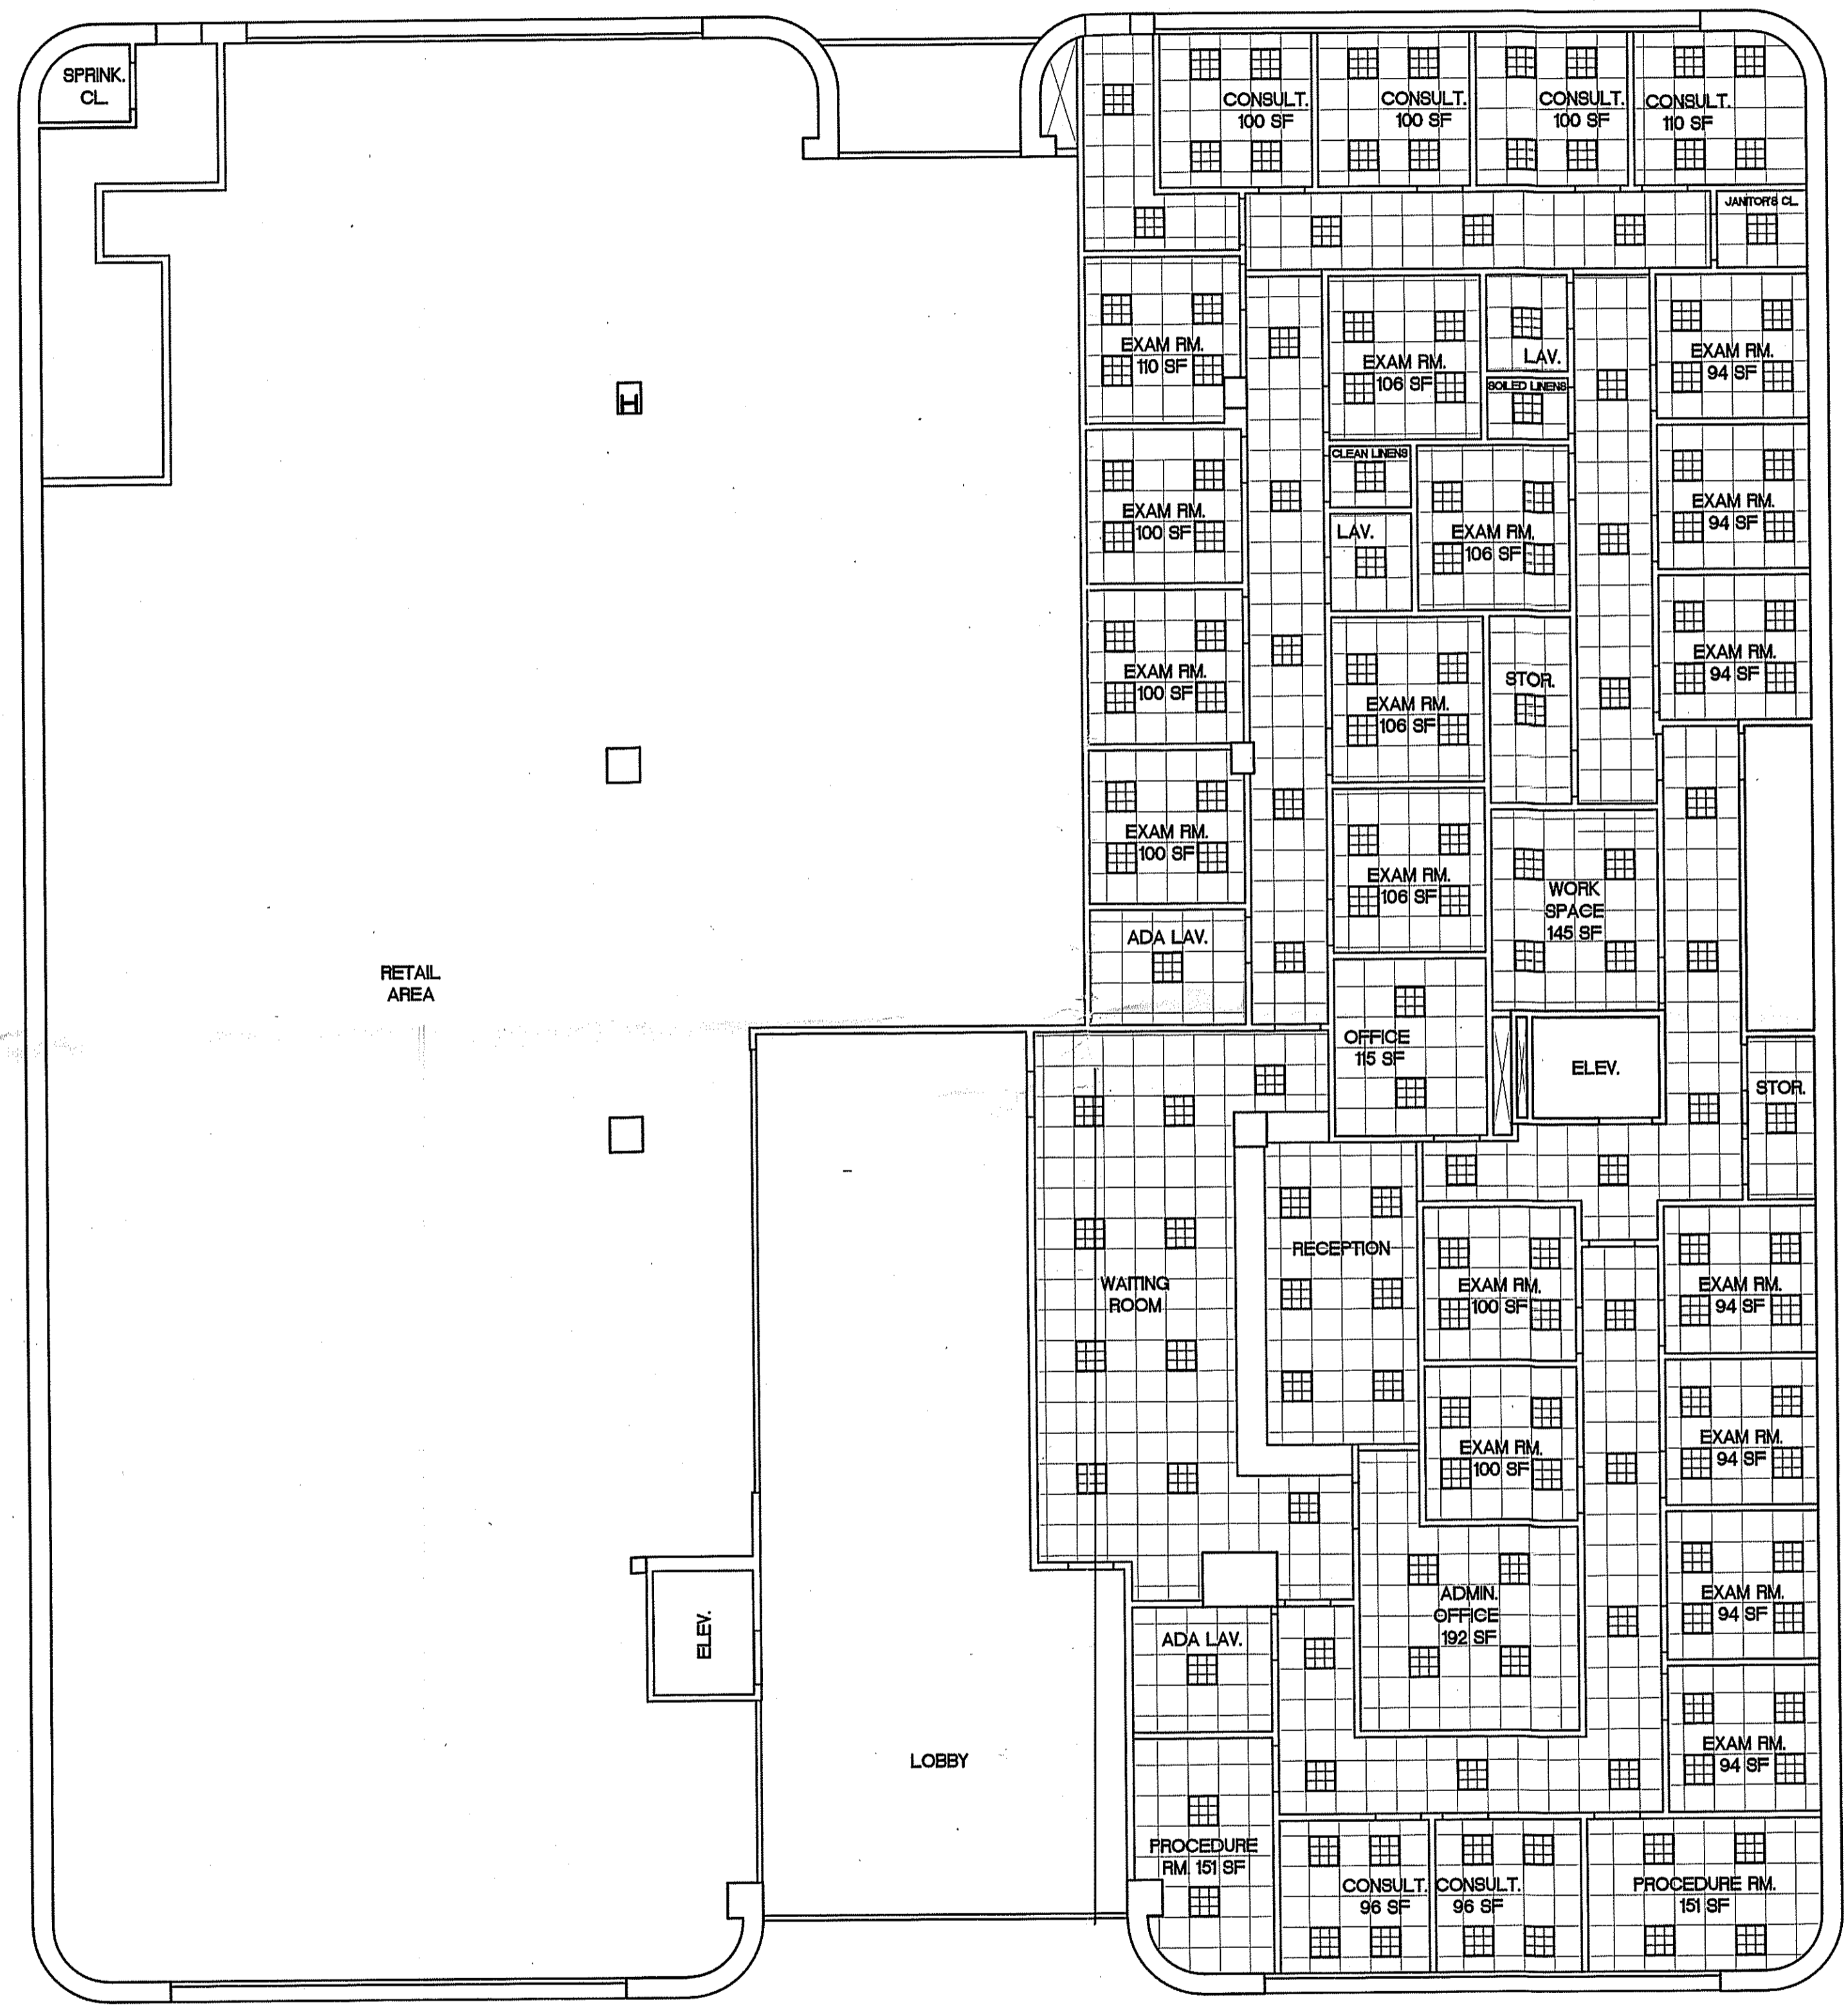

1 **PROPOSED UPPER LEVEL REFLECTED CEILING PLAN**  
 SCALE: 1/8" = 1'-0"



FILE	DATE	TO


NO.	DATE	REVISIONS

THESE DRAWINGS ARE AN INSTRUMENT OF SERVICE AND ARE THE PROPERTY OF THE ARCHITECT. INFRINGEMENTS WILL BE PROSECUTED. THE CONTRACTOR SHALL VERIFY ALL CONDITIONS & BE RESPONSIBLE FOR FIELD FIT OF ALL WORK.

DRAWN BY:  
 CHK'D BY:  
 DATE: 6-3  
 SCALE: AS NOTED  
 PROJECT: 154

PROJECT:  
**PROPOSED MULTI-TENANT BUILDING**  
 1542 NORTHERN BL  
 MANHASSET, NY

DRAWING:  
**PROPOSED UPPER LEVEL REFLECTED CEILING PLAN**

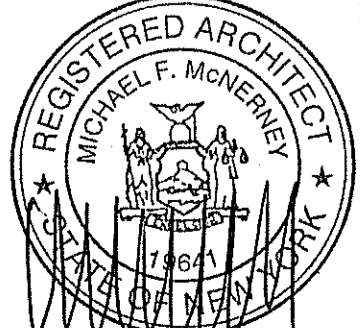SEAL: 	DRAWING: <b>A-4</b> DWG. 4
--	----------------------------------