


MANHASSET AVENUE

89 Pkg Stalls Created

89 - 73 = 16 Pkg Stalls Gained

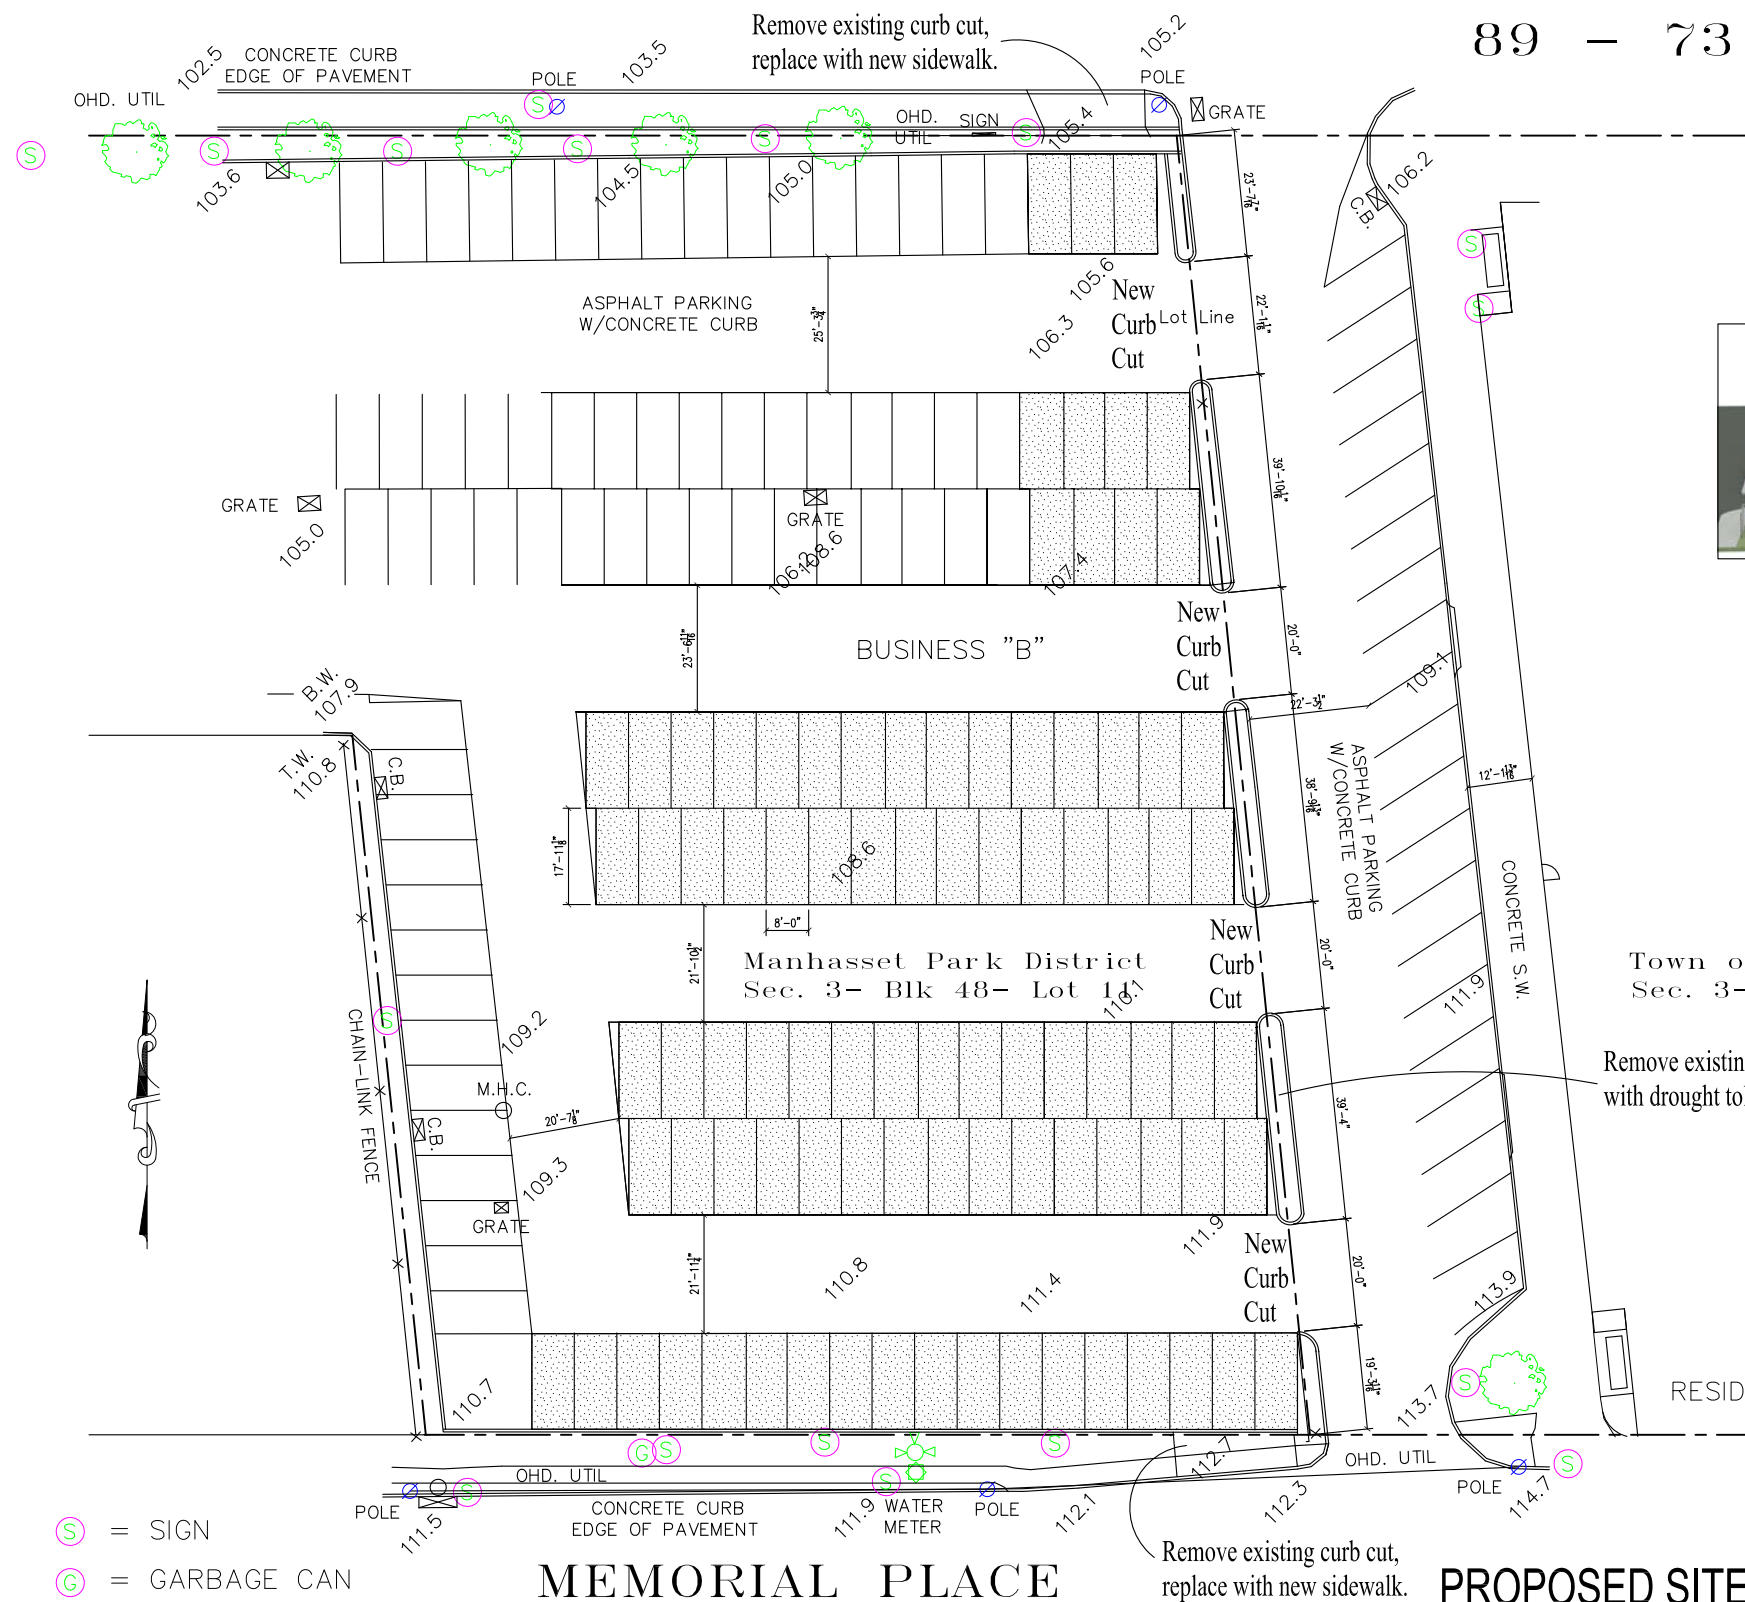

Town of North Hempstead
Sec. 3- Blk 48- Lot 1

Remove existing wood stockade and chainlink fence, replace with drought tolerant indigenous landscape plantings, typical.

- (S) = SIGN
- (G) = GARBAGE CAN

MEMORIAL PLACE

Remove existing curb cut, replace with new sidewalk.

PROPOSED SITE PLAN 1/16" = 1'-0"

See EXISTING Site Plan on next page: Drawing A1

Norman Nemece AIA


NORTH SHORE ARCHITECTURE AND INTERIORS
41 ONDERDONK AVENUE, MANHASSET NY 11030 516-220-2784 nsai@optonline.net
Website: www.nsaai.com April 16th, 2015

Manhasset Park District
62 Manhasset Avenue
Manhasset, NY 11030

A2

MANHASSET AVENUE

73 Pkg Stalls Elim.

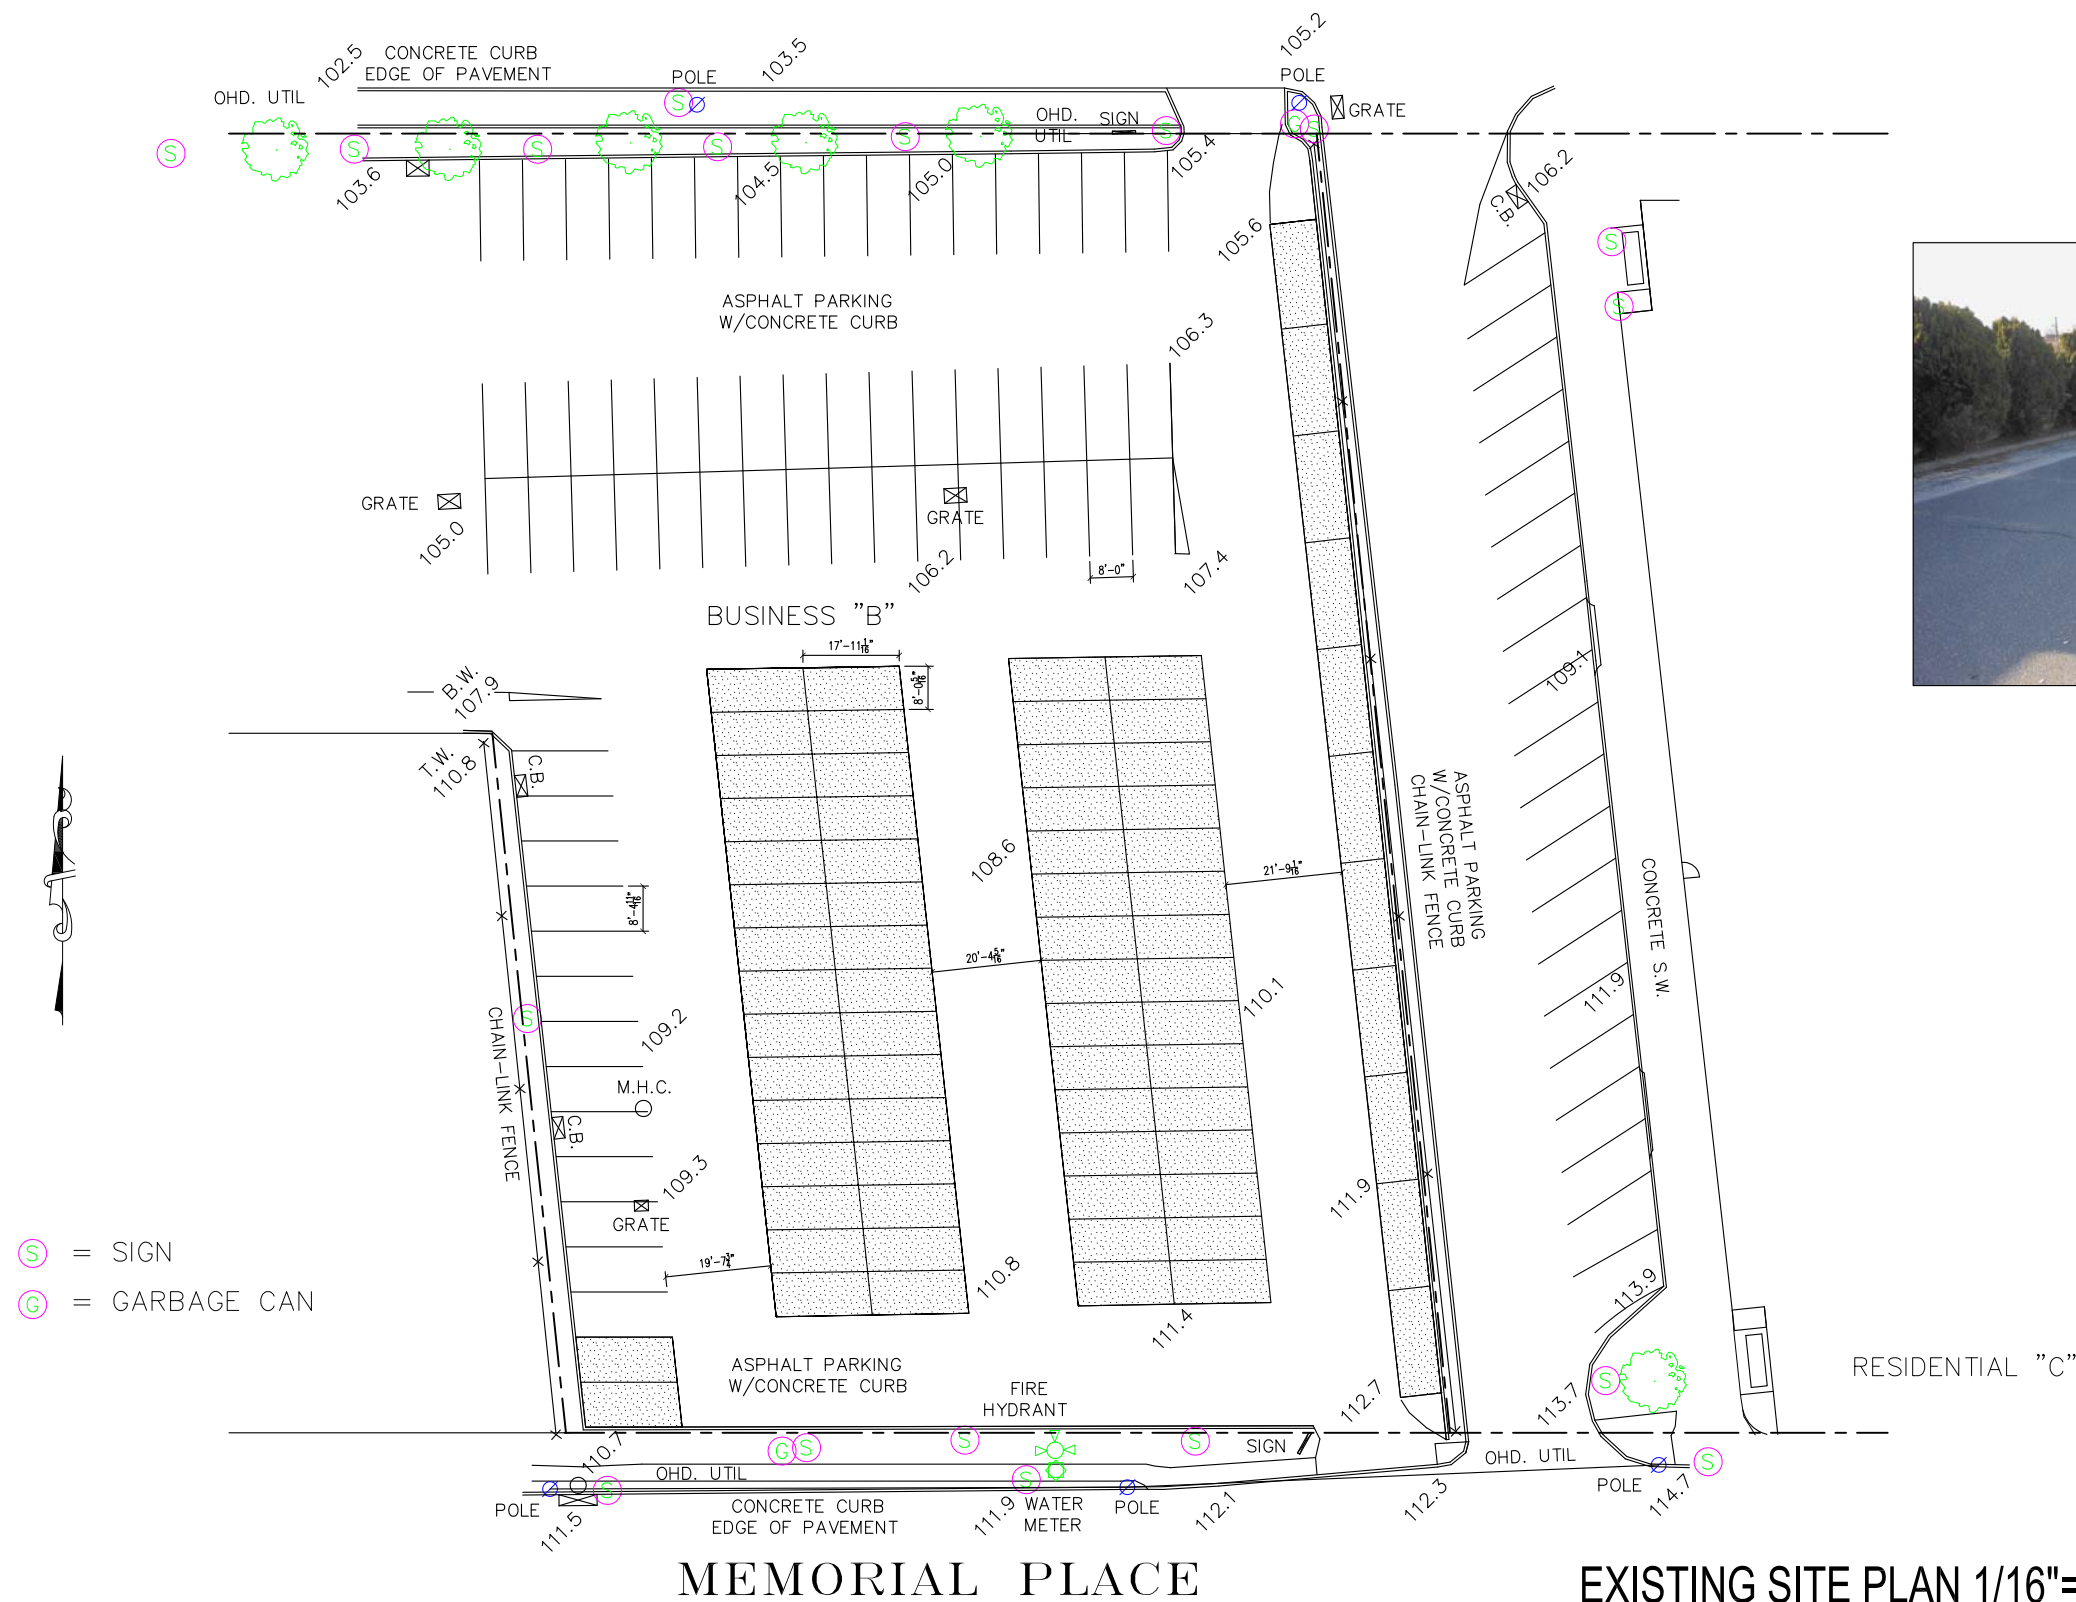

- (S) = SIGN
- (G) = GARBAGE CAN

Norman Nemece AIA

NORTH SHORE ARCHITECTURE AND INTERIORS
 41 ONDERDONK AVENUE, MANHASSET NY 11030 516-220-2784 nsai@optonline.net
 Website: www.nsaai.com April 16th, 2015

Manhasset Park District
 62 Manhasset Avenue
 Manhasset, NY 11030

A1

EXISTING SITE PLAN 1/16" = 1'-0"