



**BLACK CHAIN LINK FENCE**  
NOT TO SCALE

NOTE:  
1. BRACES AND TRUSS RODS SHALL BE USED AT ALL CORNERS.

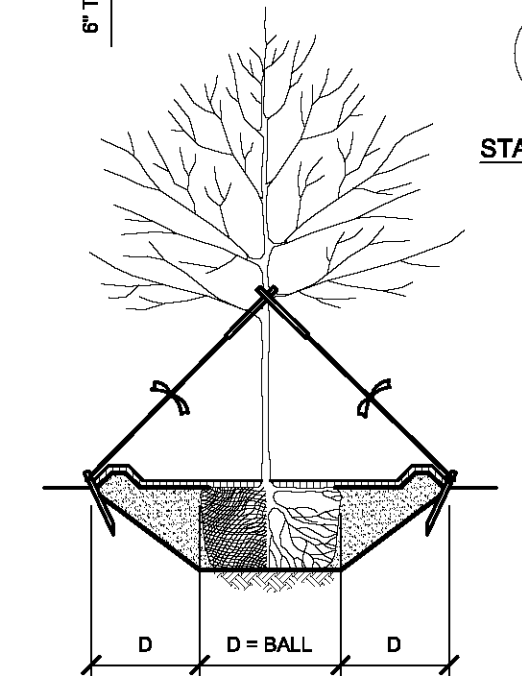


**DECIDUOUS/ORNAMENTAL TREE PLANTING**  
NOT TO SCALE

- TREE PLANTING NOTES:
- DO NOT PRUNE TREES EXCEPT FOR BROKEN BRANCHES.
  - APPLY PRE-EMERGENT HERBICIDE SUCH AS "PREEN" BENEATH MULCH AREA ONLY.
  - DO NOT WRAP TRUNK OF TREE.
  - REMOVE NON-ROTTING ROPE AND BURLAP FROM AROUND TRUNK.
  - ROOT FLARE (ROOT COLLAR) SHALL BE 3 INCHES ABOVE SURROUNDING GRADE AFTER INSTALLATION.
  - FOLD BURLAP AWAY FROM TOP OF ROOT BALL, REMOVE ALL PLASTIC, TWINE OR SYNTHETIC FILM FROM ROOT BALL.

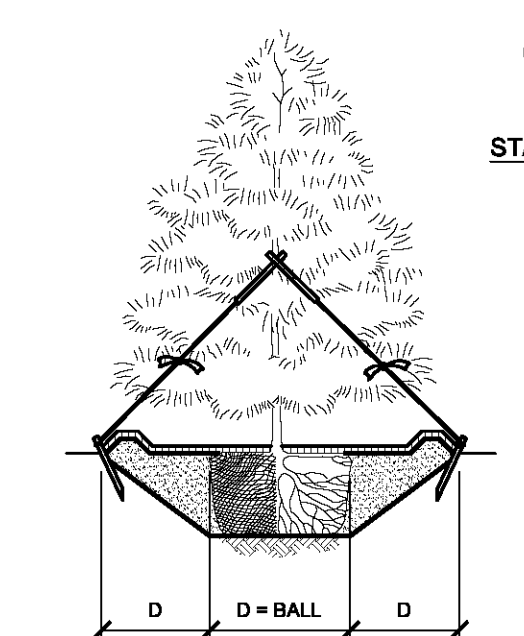

**EVERGREEN TREE PLANTING**  
NOT TO SCALE

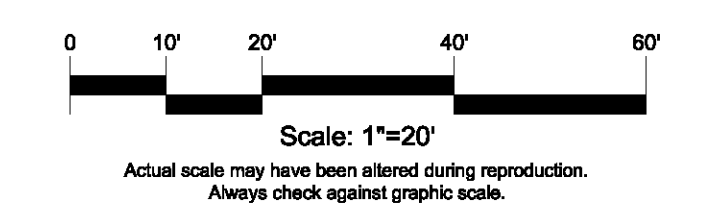

NOTES:

- CONTRACTOR SHALL REMOVE AND PROPERLY DISPOSE OF THE EXISTING TIMBER WALL, GRADE FROM EXISTING ROAD TO THE CONCRETE WALL, PROVIDE TOPSOIL AND SEED, AND PLACE JUTE MESH WITHIN THE AREA.
- FOR REMEDIAL EXCAVATIONS COMPLETED WITHIN RAILROAD PROPERTY, THE TOP 6 INCHES SHALL BE BACKFILLED WITH BALLAST.

NO.	DATE	REVISIONS	NO.	DATE	REVISIONS

DESIGNED  
**P. BURGER**  
DRAWN  
**M. GARDELLA**  
CHECKED  
**B. CONNOLLY**  
APPROVED  
**P. BURGER**

PROFESSIONAL ENGINEER  
N.Y. LIC. No. \_\_\_\_\_  
DATE: \_\_\_\_\_

**STV Incorporated**  
225 Park Avenue South  
New York, New York 10003

**Long Island Railroad**  
347 Madison Avenue  
New York, NY 10017-3739

**MANHASSET SUBSTATION N10**  
**LANDSCAPING AND SITE RESTORATION PLAN**

CONTRACT NO. 6216  
SCALE: AS SHOWN DATE: JUNE 2015  
DRAWING NO. ENV-10  
SHEET OF