


NOTE:
DO NOT WRAP TRUNK, DO NOT STAKE TREE UNLESS WARRANTED BY SPECIFIC SITE CONDITIONS WHEN REQUIRED, STAKING SHALL COMPLY WITH STAKING PLAN. ALL STAKES AND GUYS TO BE REMOVED AT THE END OF ONE YEAR. FOLD BURLAP OR WIRE BASKET AWAY FROM TOP OF ROOT BALL; ALL PLASTIC, SYNTHETIC FILM OR TWINE MUST BE REMOVED FROM THE ROOT BALL.

FOLD BURLAP OR WIRE BASKET AWAY FROM TOP OF ROOT BALL; ALL PLASTIC, SYNTHETIC FILM OR TWINE MUST BE REMOVED FROM THE ROOT BALL

TAMP SOIL SOLIDLY AROUND BASE OF ROOT BALL

COARSELY LOOSEN EXISTING SUBSOIL TILL THE FIRST 3 INCHES OF PLANTING SOIL MIX INTO THE SUBSOIL

SET ROOT BALL ON 4" - 6" OF FIRMLY COMPACTED PLANTING SOIL MIX OR UNDISTURBED SUBGRADE.

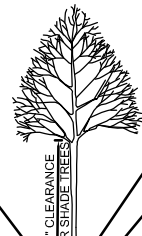

SET ROOT BALL ON CENTER OF PLANTING MOUND WITH ROOT FLARE 2" ABOVE ADJACENT FINISHED GRADE.

2" MULCH TO BE PLACED WHEN INSTALLATION IS COMPLETE - TAPER AWAY FROM TREE TRUNK. MULCH SHALL NOT BE MOUNDED AROUND THE BASE OF TREES; ROOT FLARE SHALL REMAIN VISIBLE.

4" BUILT UP EARTH SAUCER FOR TREES IN LAWN AREAS ONLY; DO NOT CREATE SAUCER FOR TREES IN PLANTING BEDS.

REPLACE EXISTING SOIL WITH SPECIFIED PLANTING SOIL MIX. PLACE SOIL MIX IN 6-12" LIFTS, LIGHTLY WATERING AND COMPACTING EACH LIFT. AFTER PLACEMENT, LIGHTLY TILL 3" LEAF COMPOST OR COMPOSTED YARD WASTE INTO THE TOP 6" OF SOIL.


INCORPORATE COMMERCIALY PREPARED MYCORRHIZA SPORES IN THE SOIL IMMEDIATELY AROUND THE ROOT BALL AT RATES / TYPES SPECIFIED BY MANUFACTURER

6'-0" MINIMUM FOR TREES IN PLANTING BEDS AND LAWN AREAS FOR TREES IN PLANTING ISLANDS. EXCAVATE THE FULL WIDTH OF THE ISLAND

1 TREE NTS

NOTES:

- RESTORE LAWN AREA WITH TRIPLE RYE SEED MIX OR NASSAU COUNTY DEPARTMENT OF PUBLIC WORKS APPROVED SEED MIX. USE NO FERTILIZER.

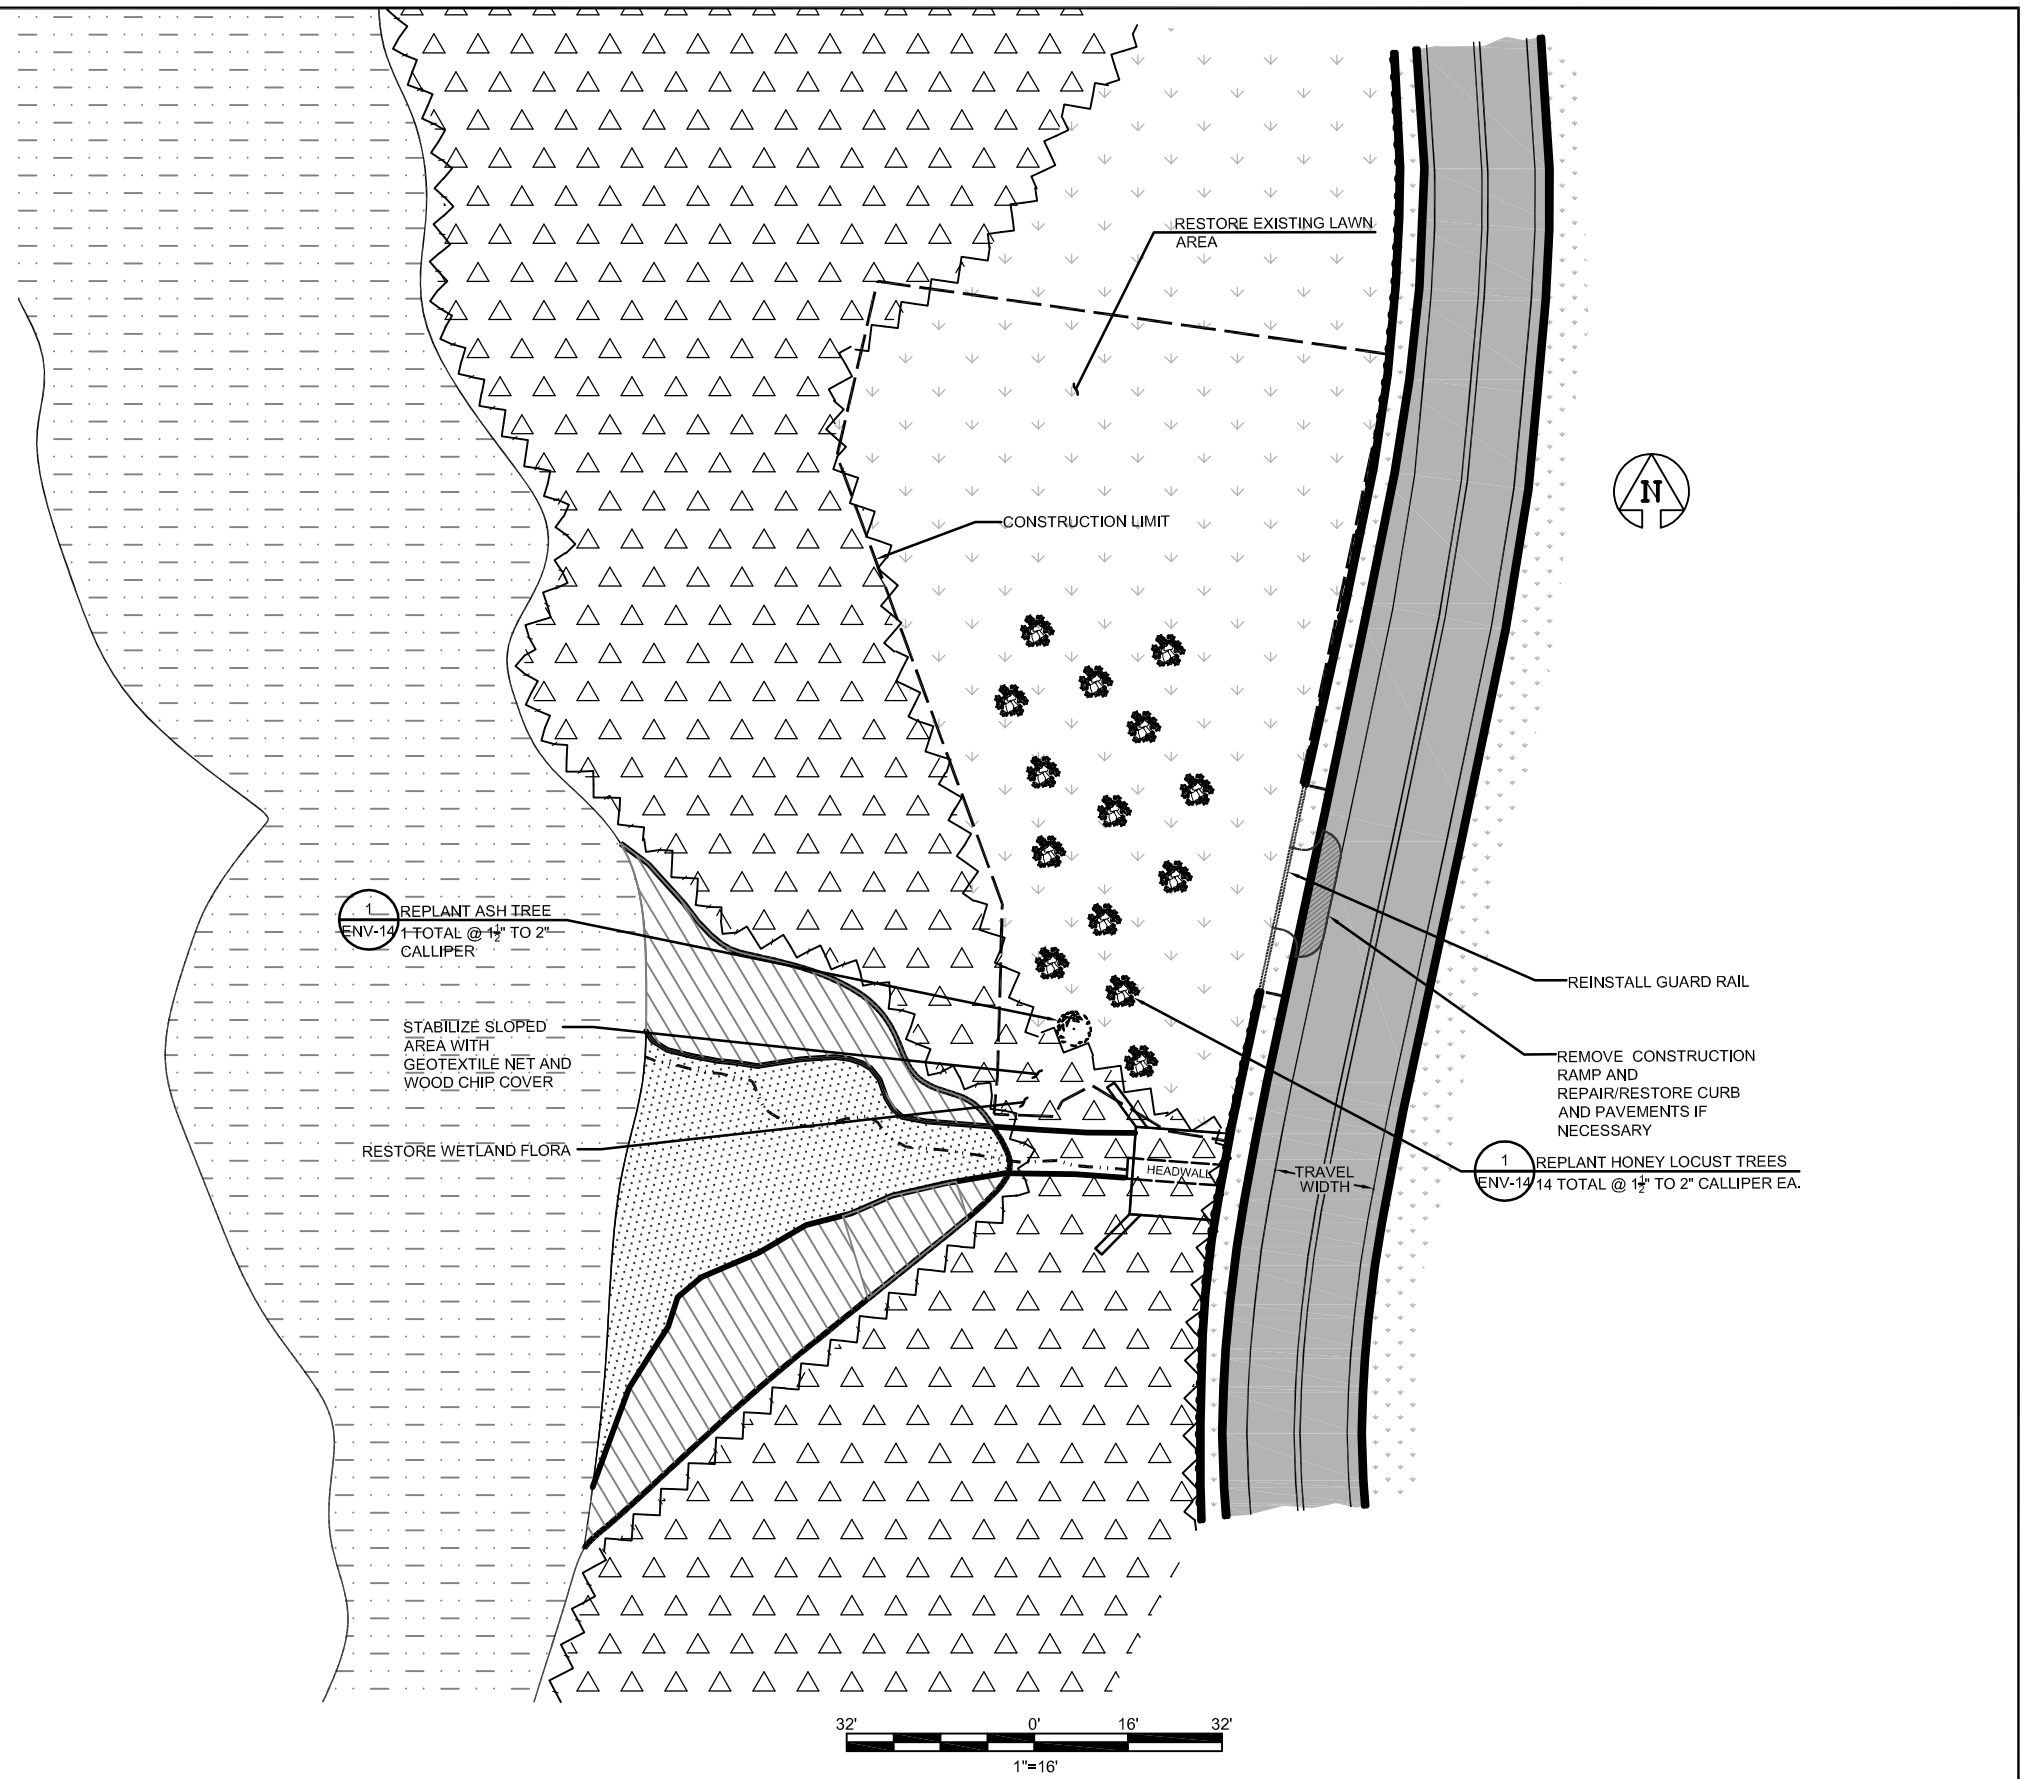

NO.	DATE	DRAWN	CHKD	APPRVD	NO.	DATE	DRAWN	CHKD	APPRVD
REVISIONS					REVISIONS				

DESIGNED
P. BURGER

DRAWN
M. GARDELLA

CHECKED
B. CONNOLLY

APPROVED
P. BURGER

PROFESSIONAL ENGINEER
N.Y. LIC. No.

DATE:

STV Incorporated
225 Park Avenue South
New York, New York 10003

Long Island Railroad
347 Madison Avenue
New York, NY 10017-3739

MANHASSET OUTFALL
OUTFALL
SITE RESTORATION PLAN

CONTRACT NO. **6216**

SCALE: DATE: **OCTOBER 2015**

DRAWING NO.

SHEET OF **ENV-14**