

General Notes:

Age Group

- 2-5 years 5-12 years 2-12 years

1. The Americans with Disabilities Act (ADA) may require that you make your park and/or playground accessible when viewed in its entirety. Please consult your legal counsel to determine if the ADA applies to you.
2. For playground equipment to be considered accessible, accessible surfacing must be utilized in applicable areas.
3. Although a particular playground design may not meet the proposed Access Board Regulations in regards to the appropriate number of ground level events, the actual playground may be in compliance when considering existing play components.
4. All deck heights are measured from top of ground cover.
5. Fall absorbing ground cover is required under and around all play equipment.
6. The minimum recommended fall zone around the entire playstructure is shown. This zone is to be free of all tripping or collision hazards (i.e. roots, rocks, border material, etc.).
7. All post lengths are identified by text showing the post lengths, i.e. 96 represents a 96 inch post.
8. Not all equipment may be appropriate for all children. Supervision is required.



Playgrounds Fun & Easy!

**Project: North Hempstead
Manhasset Baseball Field
LTCPS rep:
Craig Johnson
Direct Territory Manager
347-882-0514**


**Kid Builders:
Post Material: Galvanized
Post Color: Speckled Grey
Accent Color: Speckled Grey
Panel Color: Forest Green
Slide Color: Lime/Forest
Roof Color: Galvanized
Hex Wedge: None
Hex Rib: None
Mounting: Buried**

**Play Builders:
Post Color: Speckled Grey
Accent Color: Speckled Grey
Panel Color: Forest Green
Slide Color: Lime Green
Roof Color: Galvanized
Mounting: Buried**

**Kid Village:
Panel Color: Lime Green**

**Drawn by: Gabe Lindsey
Date: 4/27/2016
DWG Name: QU067130
Scale: 1/16"=1'
Approved by:**

**PPLT Farmington Inc.
878 US Highway 60
Monett, Missouri 65708
Voice: 1-800-325-8828
Fax: 573-756-0319**

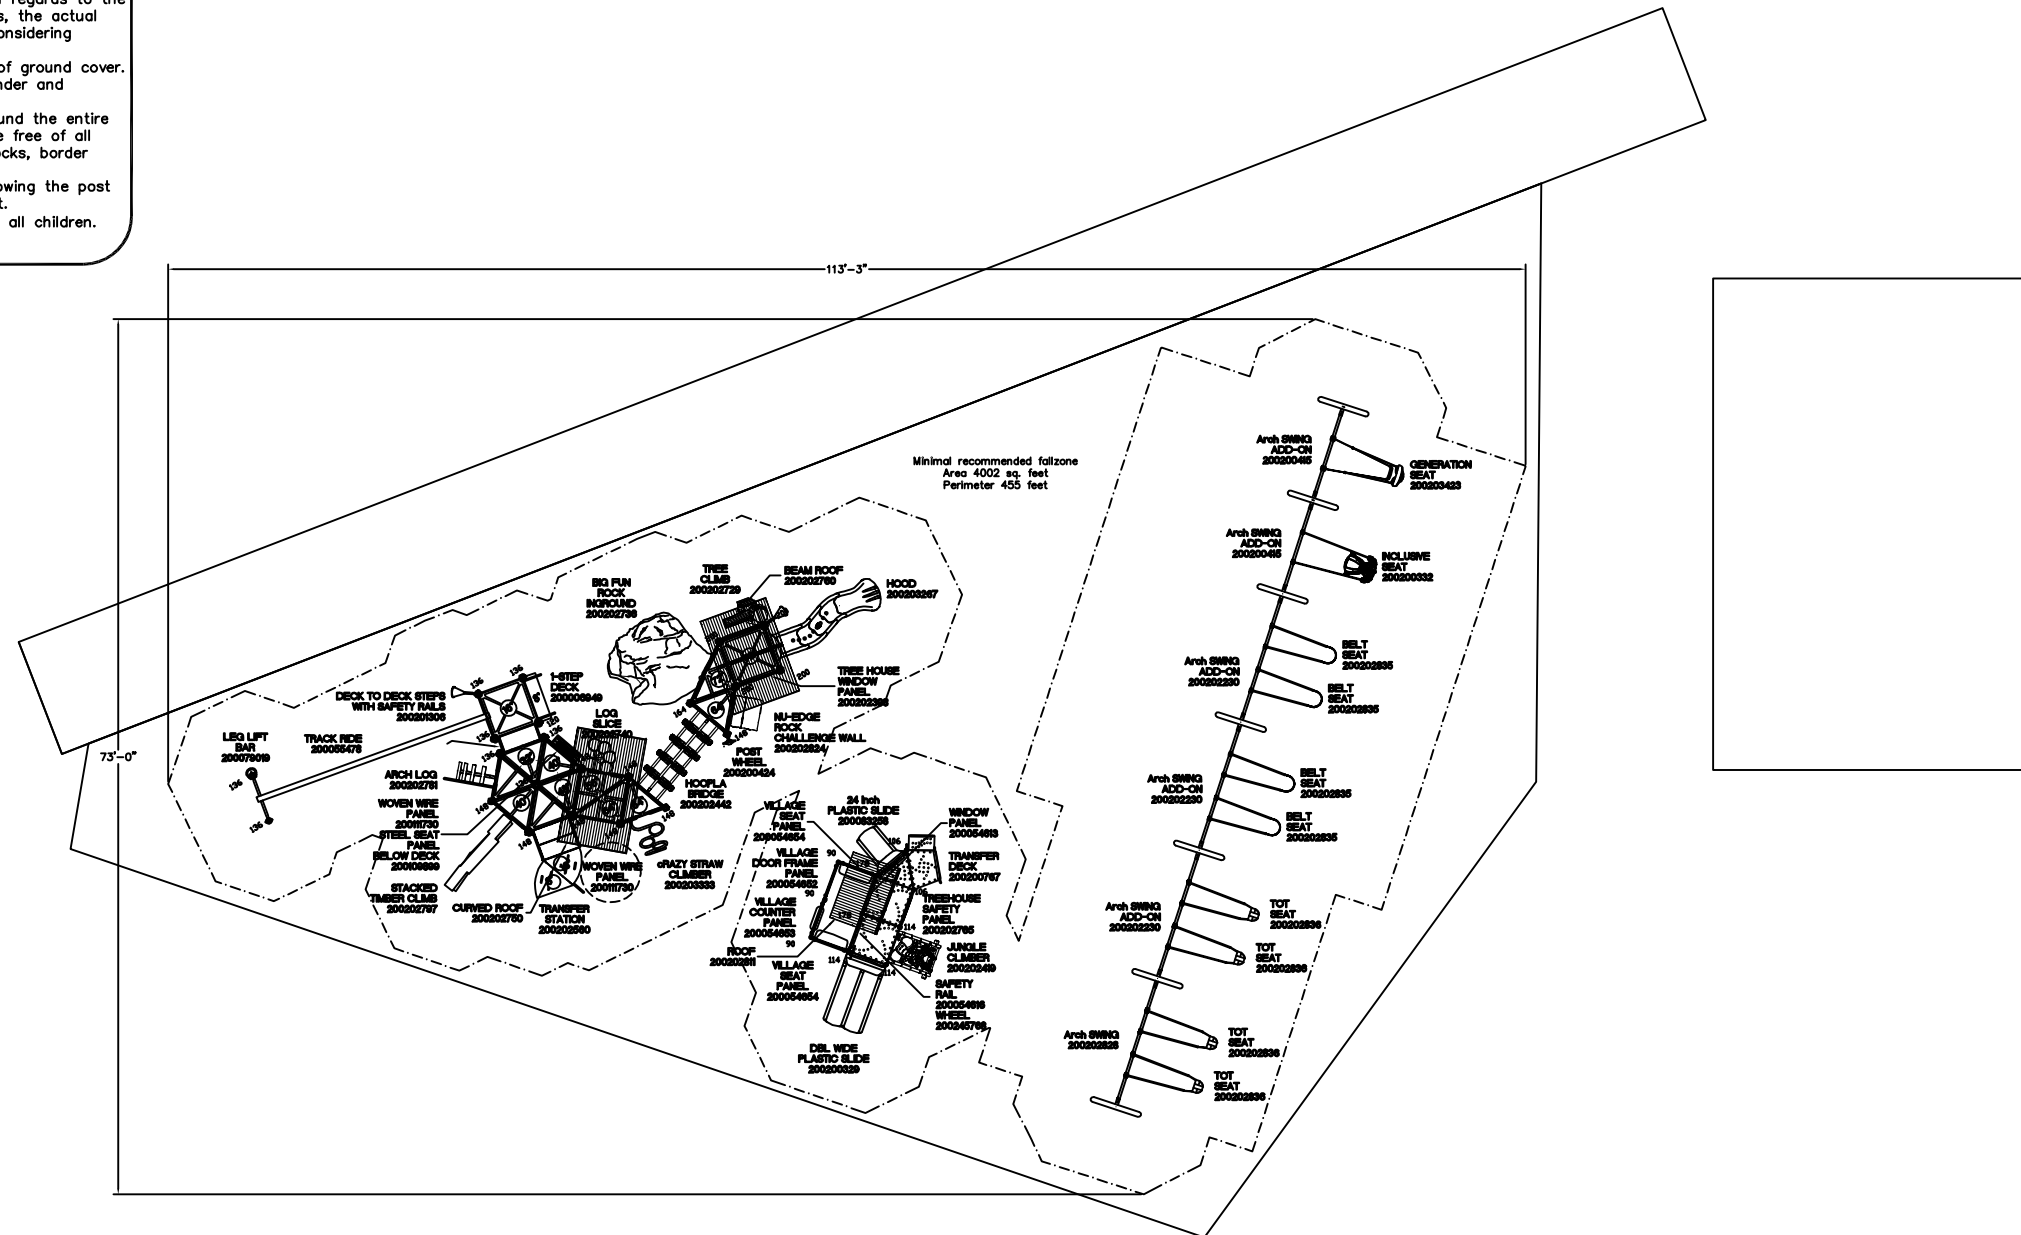

**Playground Layout
Compliance:**

- ASTM F1487 - Playground Equipment for Public Use.
- CPSC Handbook for Public Playground Safety

This playground design meets the final Access Board Regulations.



The play components identified in this plan are IPEMA certified. The use and layout of these components conform to the requirements of ASTM F1487.

LEED points for this structure

2

