


MARY JANE DAVIES PARK  
MANHASSET, NY - EQUIPMENT DETAIL

AREA: 6,200 SQ. FT.  
PERIMETER: 385'  
The information provided is for  
estimation purposes only.

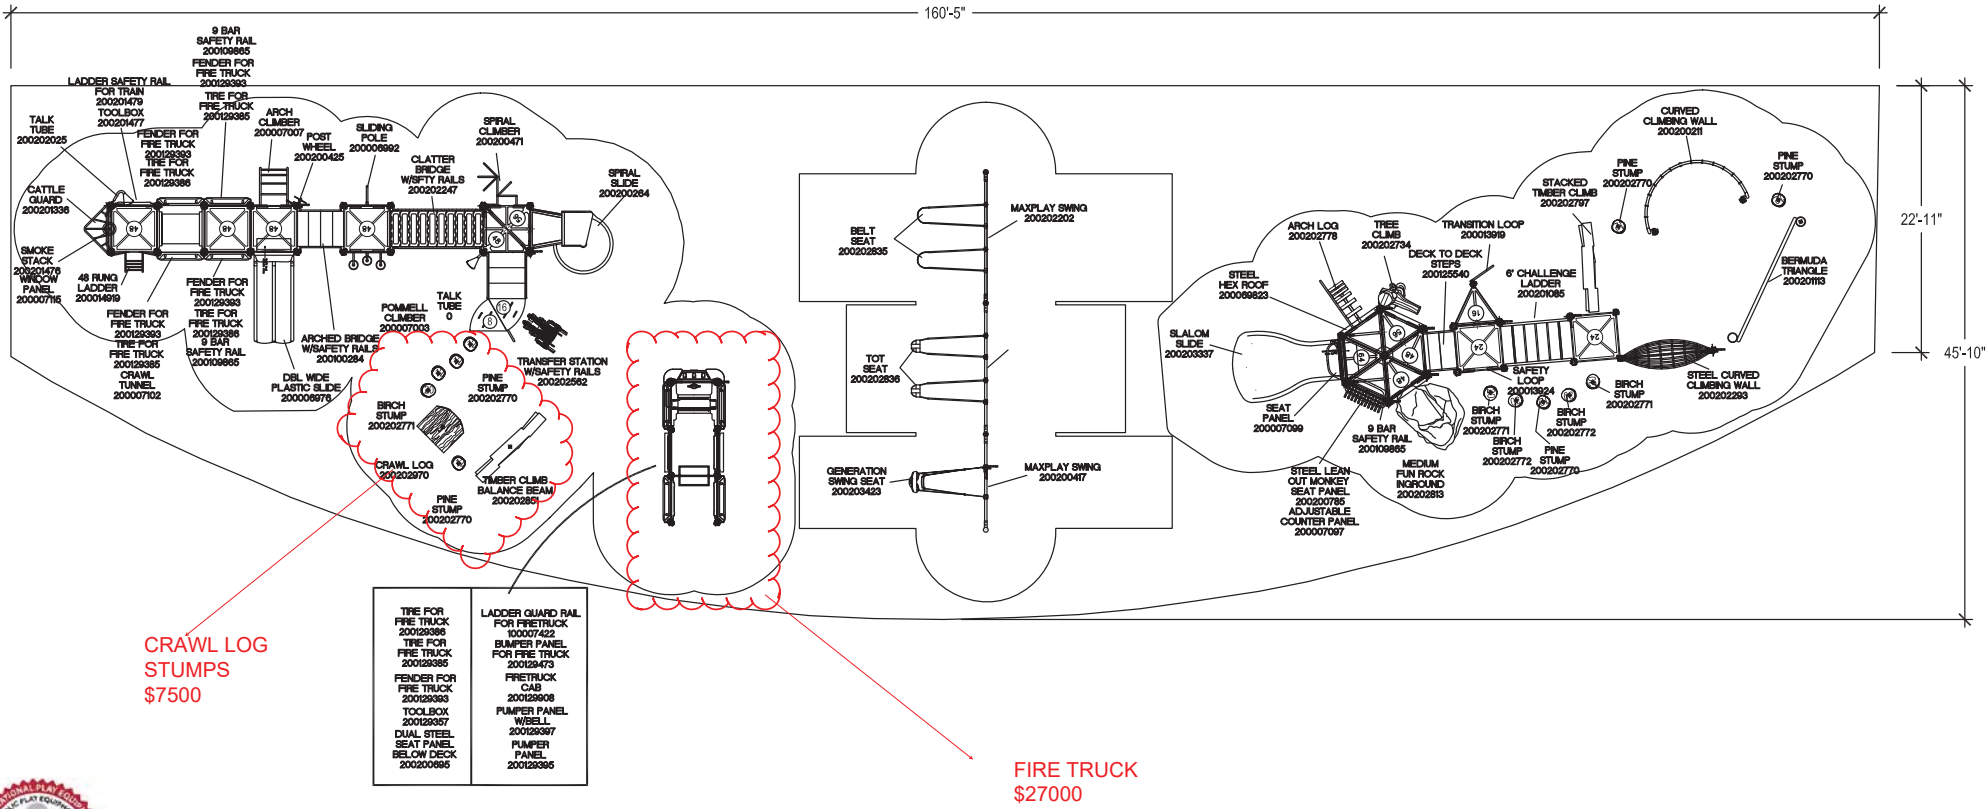

To promote safe and proper equipment use by children, PlayPower recommends the installation of either a PlayPower safety sign or other appropriate safety signage near each playsystem's main entry point(s) to inform parents and supervisors of the age appropriateness of the playsystem and general rules for safe play.

THE PLAY COMPONENTS IDENTIFIED IN THIS PLAN ARE IPEMA CERTIFIED. THE USE AND LAYOUT OF THESE COMPONENTS CONFORM TO THE REQUIREMENTS OF ASTM F1487.	LT170030A-1A-1		✓	COMPLIES TO ASTM	DESIGNED FOR AGES 5-12/2-5	DATE: 6/16/17
	GROUND SPACE: N/A PROTECTIVE AREA: NOTED		✓	COMPLIES TO CPSC		SCALE: 3/32"=1'0"
	AN ENERGY ABSORBING PROTECTIVE SURFACE IS REQUIRED UNDER & AROUND ALL PLAY SYSTEMS.		✓	COMPLIES TO ADA	TYPE: 0 QUANTITY: 0	JM